
 
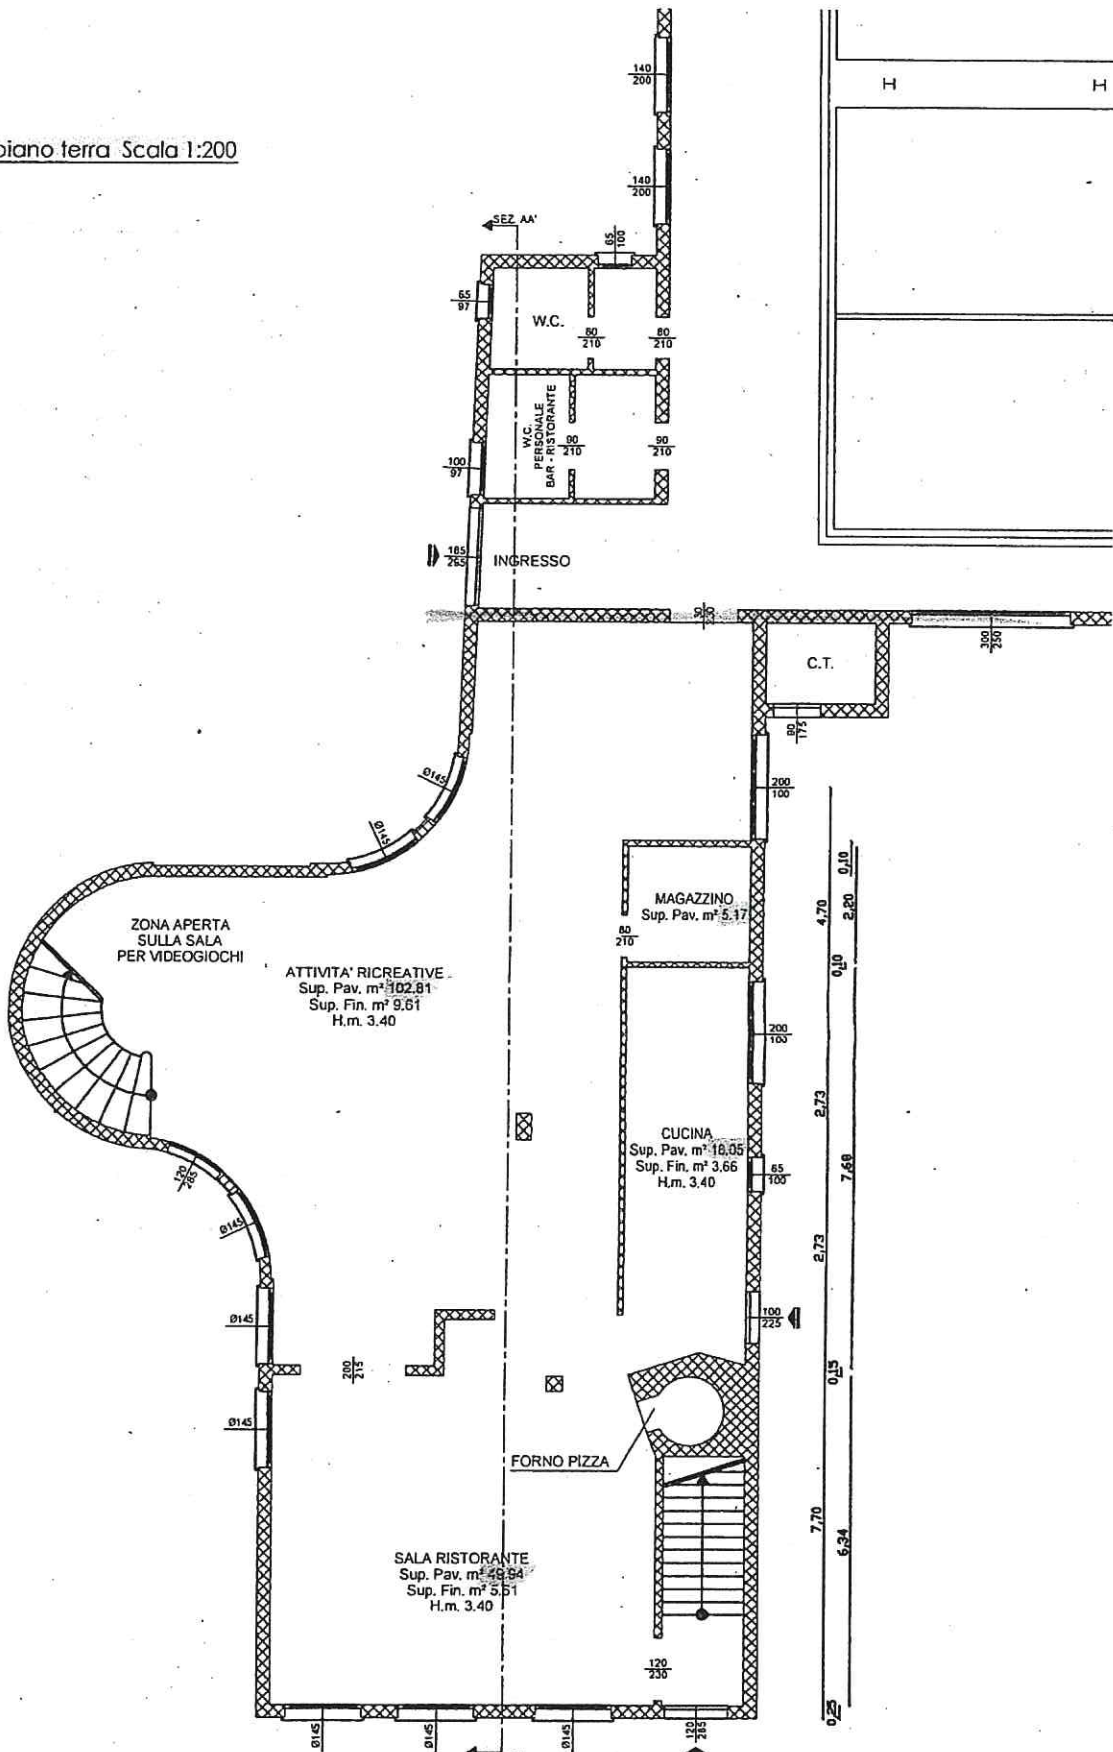


Pianta piano terra Scala 1:200

 

1.28	2.15	2.63	2.35	1.15		
0.25	3.09	0.18	3.33	0.10	2.35	0.25
0.25	5.25	0.31	1.04	0.10	2.35	0.25
0.25	6.60	0.10	2.35	0.25		
9.55						

10.4

Pianta piano primo scala 1:200

